






EXISTING BLOCK PLAN
1:100

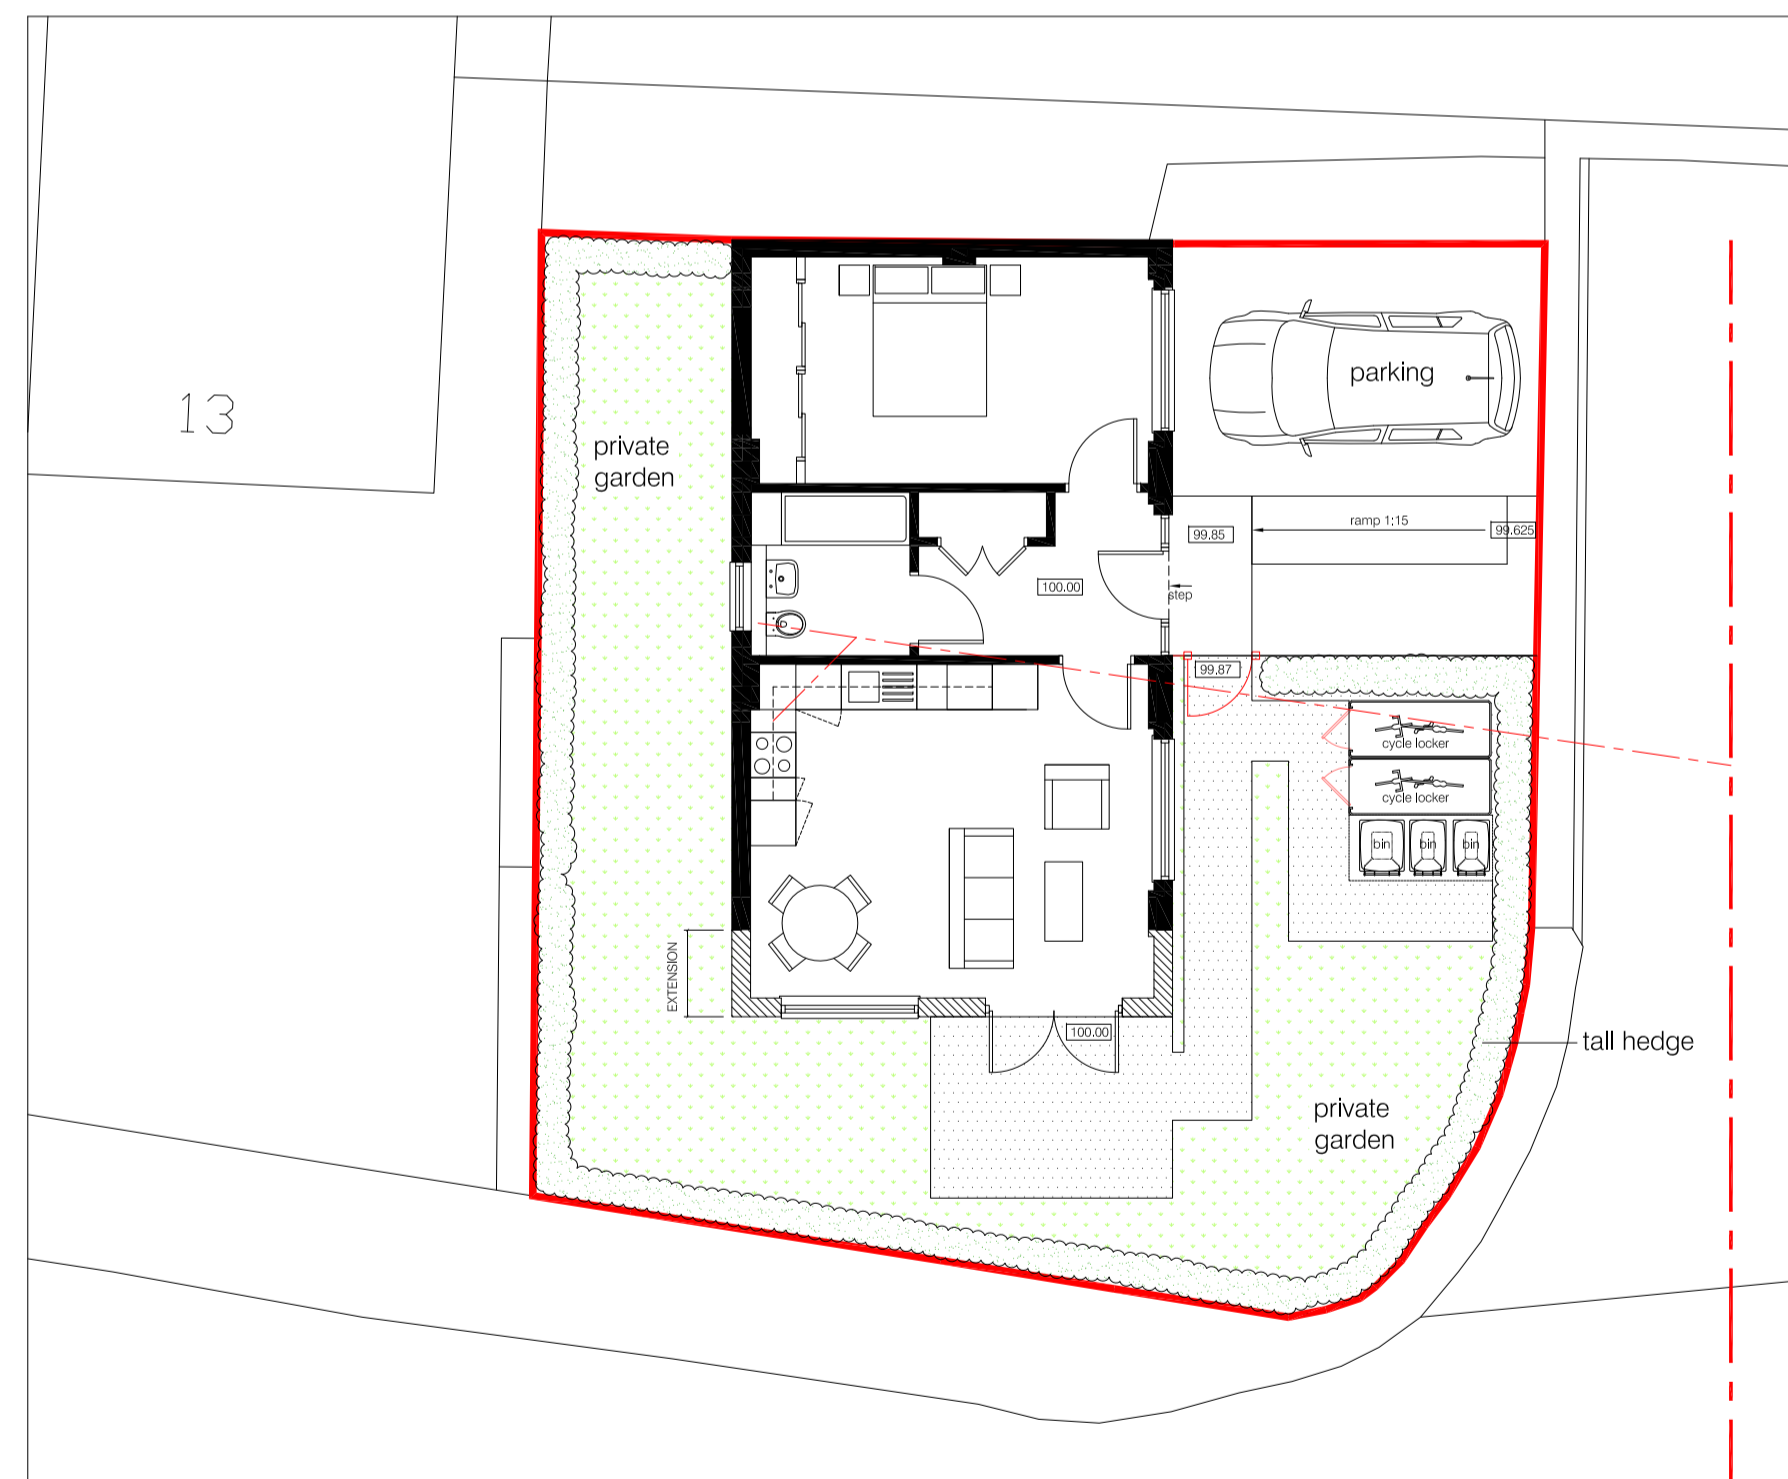


PROPOSED BLOCK PLAN
1:100

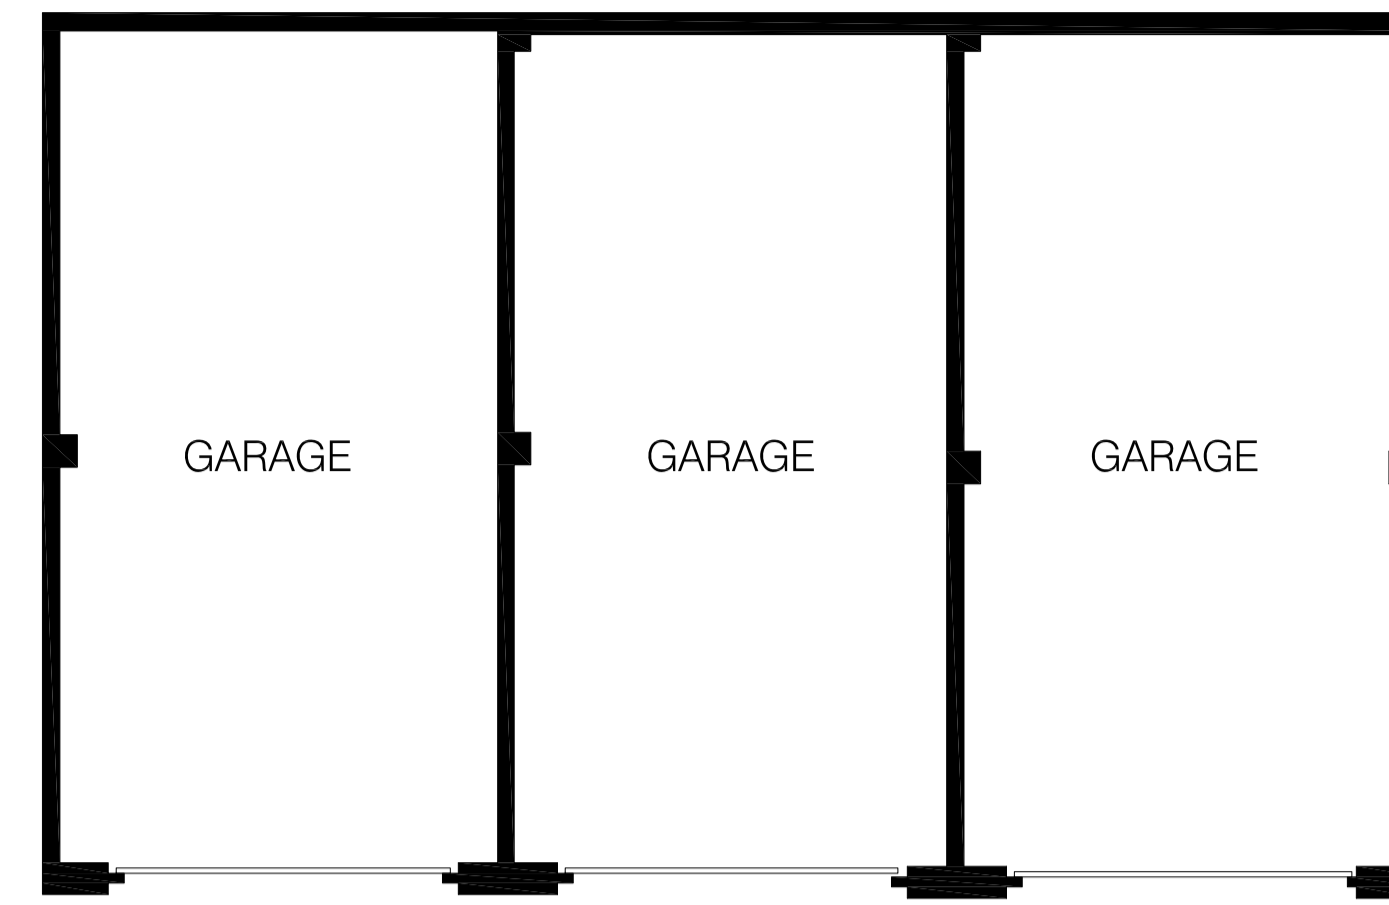


EXISTING FLOOR PLAN
1:50

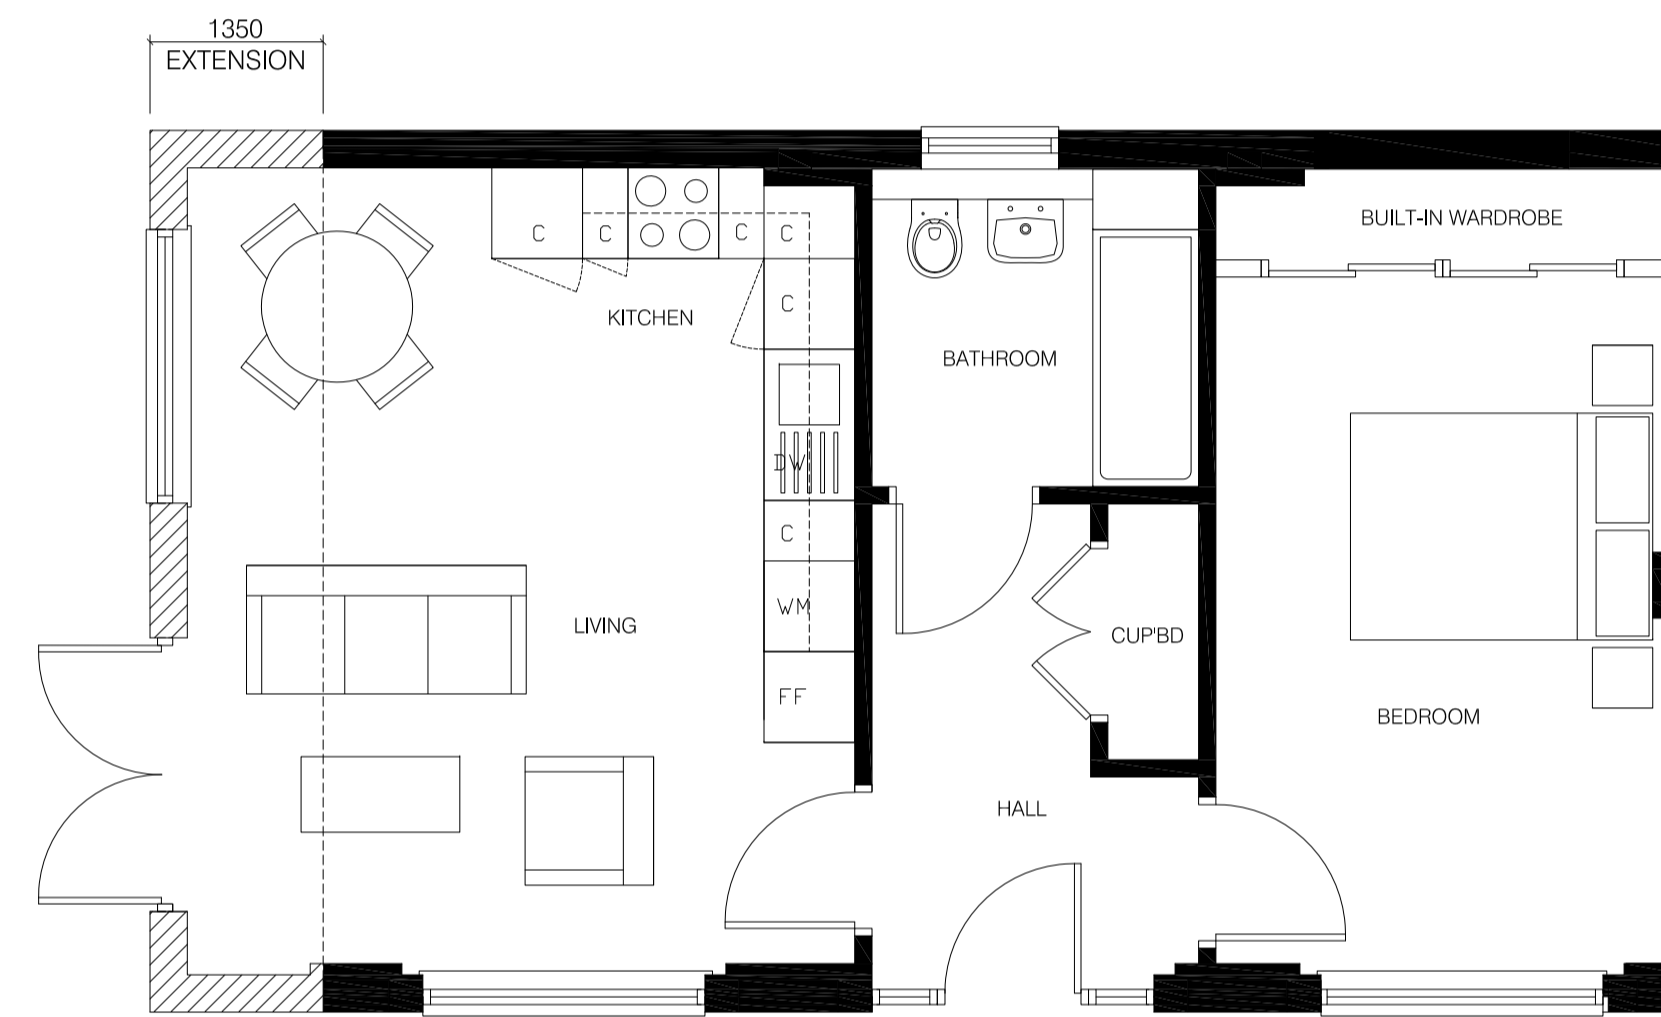

PROPOSED FLOOR PLAN
1 BED 2 PERSON DWELLING
50m²
1:50

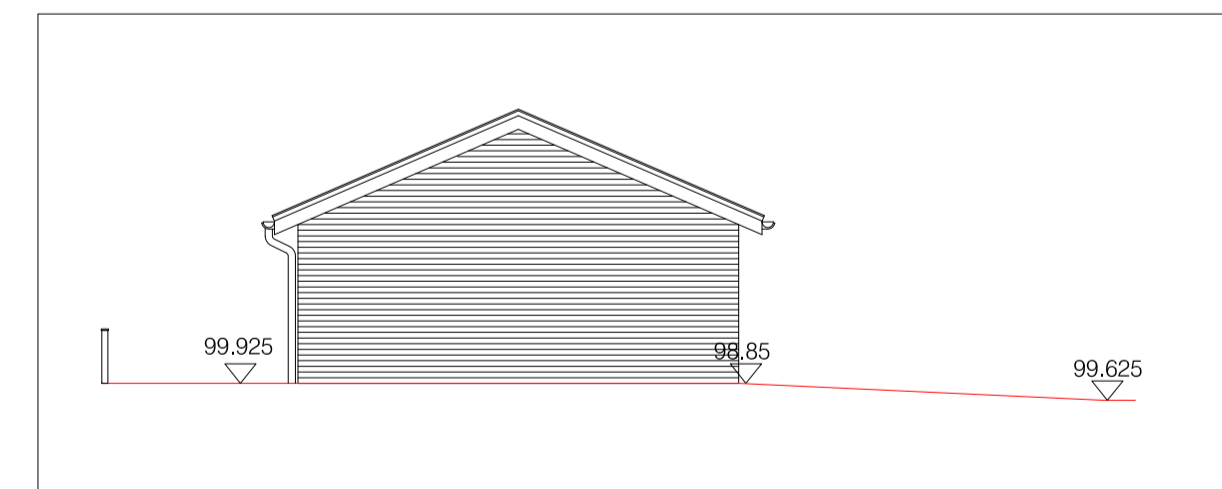


EXISTING SITE SECTION - SOUTH ELEVATION

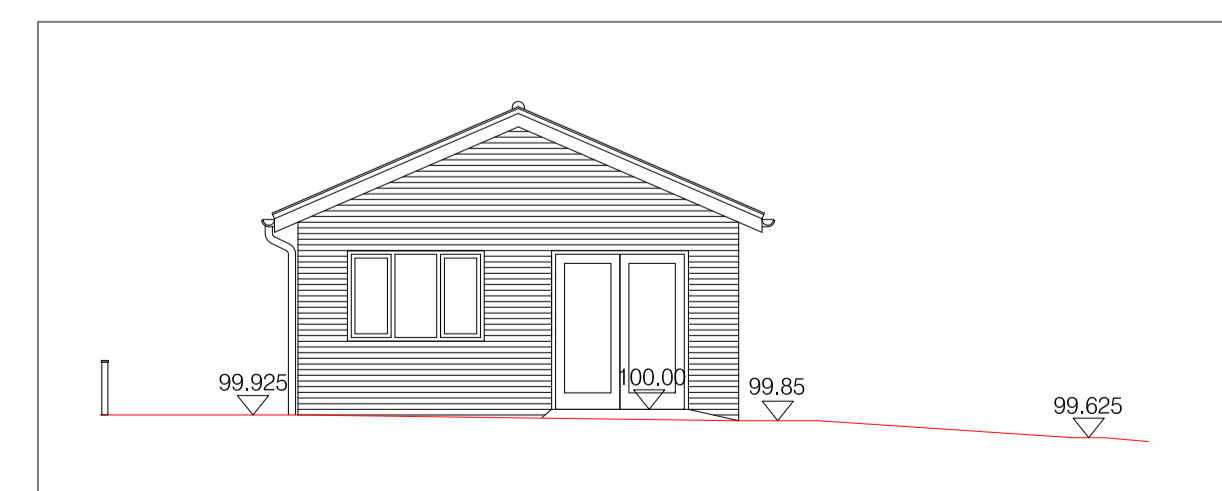

PROPOSED SITE SECTION - SOUTH ELEVATION

GENERAL NOTES:
No dimensions are to be scaled from this drawing

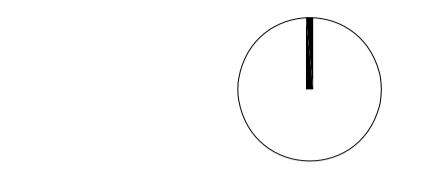

KEY
 SITE BOUNDARY
 FOUL DRAIN

P2 July 21 Planning Issue
P1 June 21 Planning Issue

Rev	Date	Description	Name

bhp architects

Nicholas House River Front Enfield Middlesex EN1 3TF
t +44 (0) 208 367 8000 f +44 (0) 208 363 9606 e info@bhparchitects.com

THREE GARAGES
CALSHOT WAY
LONDON
EN2 7BQ

drawn MF file file:771-101

date Nov 2020 scale @ A1
1:50 & 1:100

THREE GARAGES

EXISTING AND PROPOSED PLANS
AND SITE SECTIONS

771	101	P2
-----	-----	----